





CITY OF HAMPTON
ENGINEERING SERVICES
22 LINCOLN STREET
HAMPTON, VIRGINIA
23669
TEL: 757-727-6390
FAX: 757-727-6123

Date: SEPT., 2004
Survey: W.B.C.
Design: L.B.R.
Drawn: T.W.C.
Checked:

Date	By	Descriptions
		REVISIONS

Topographic Survey of the
former Best Products site
Project No. 03-024

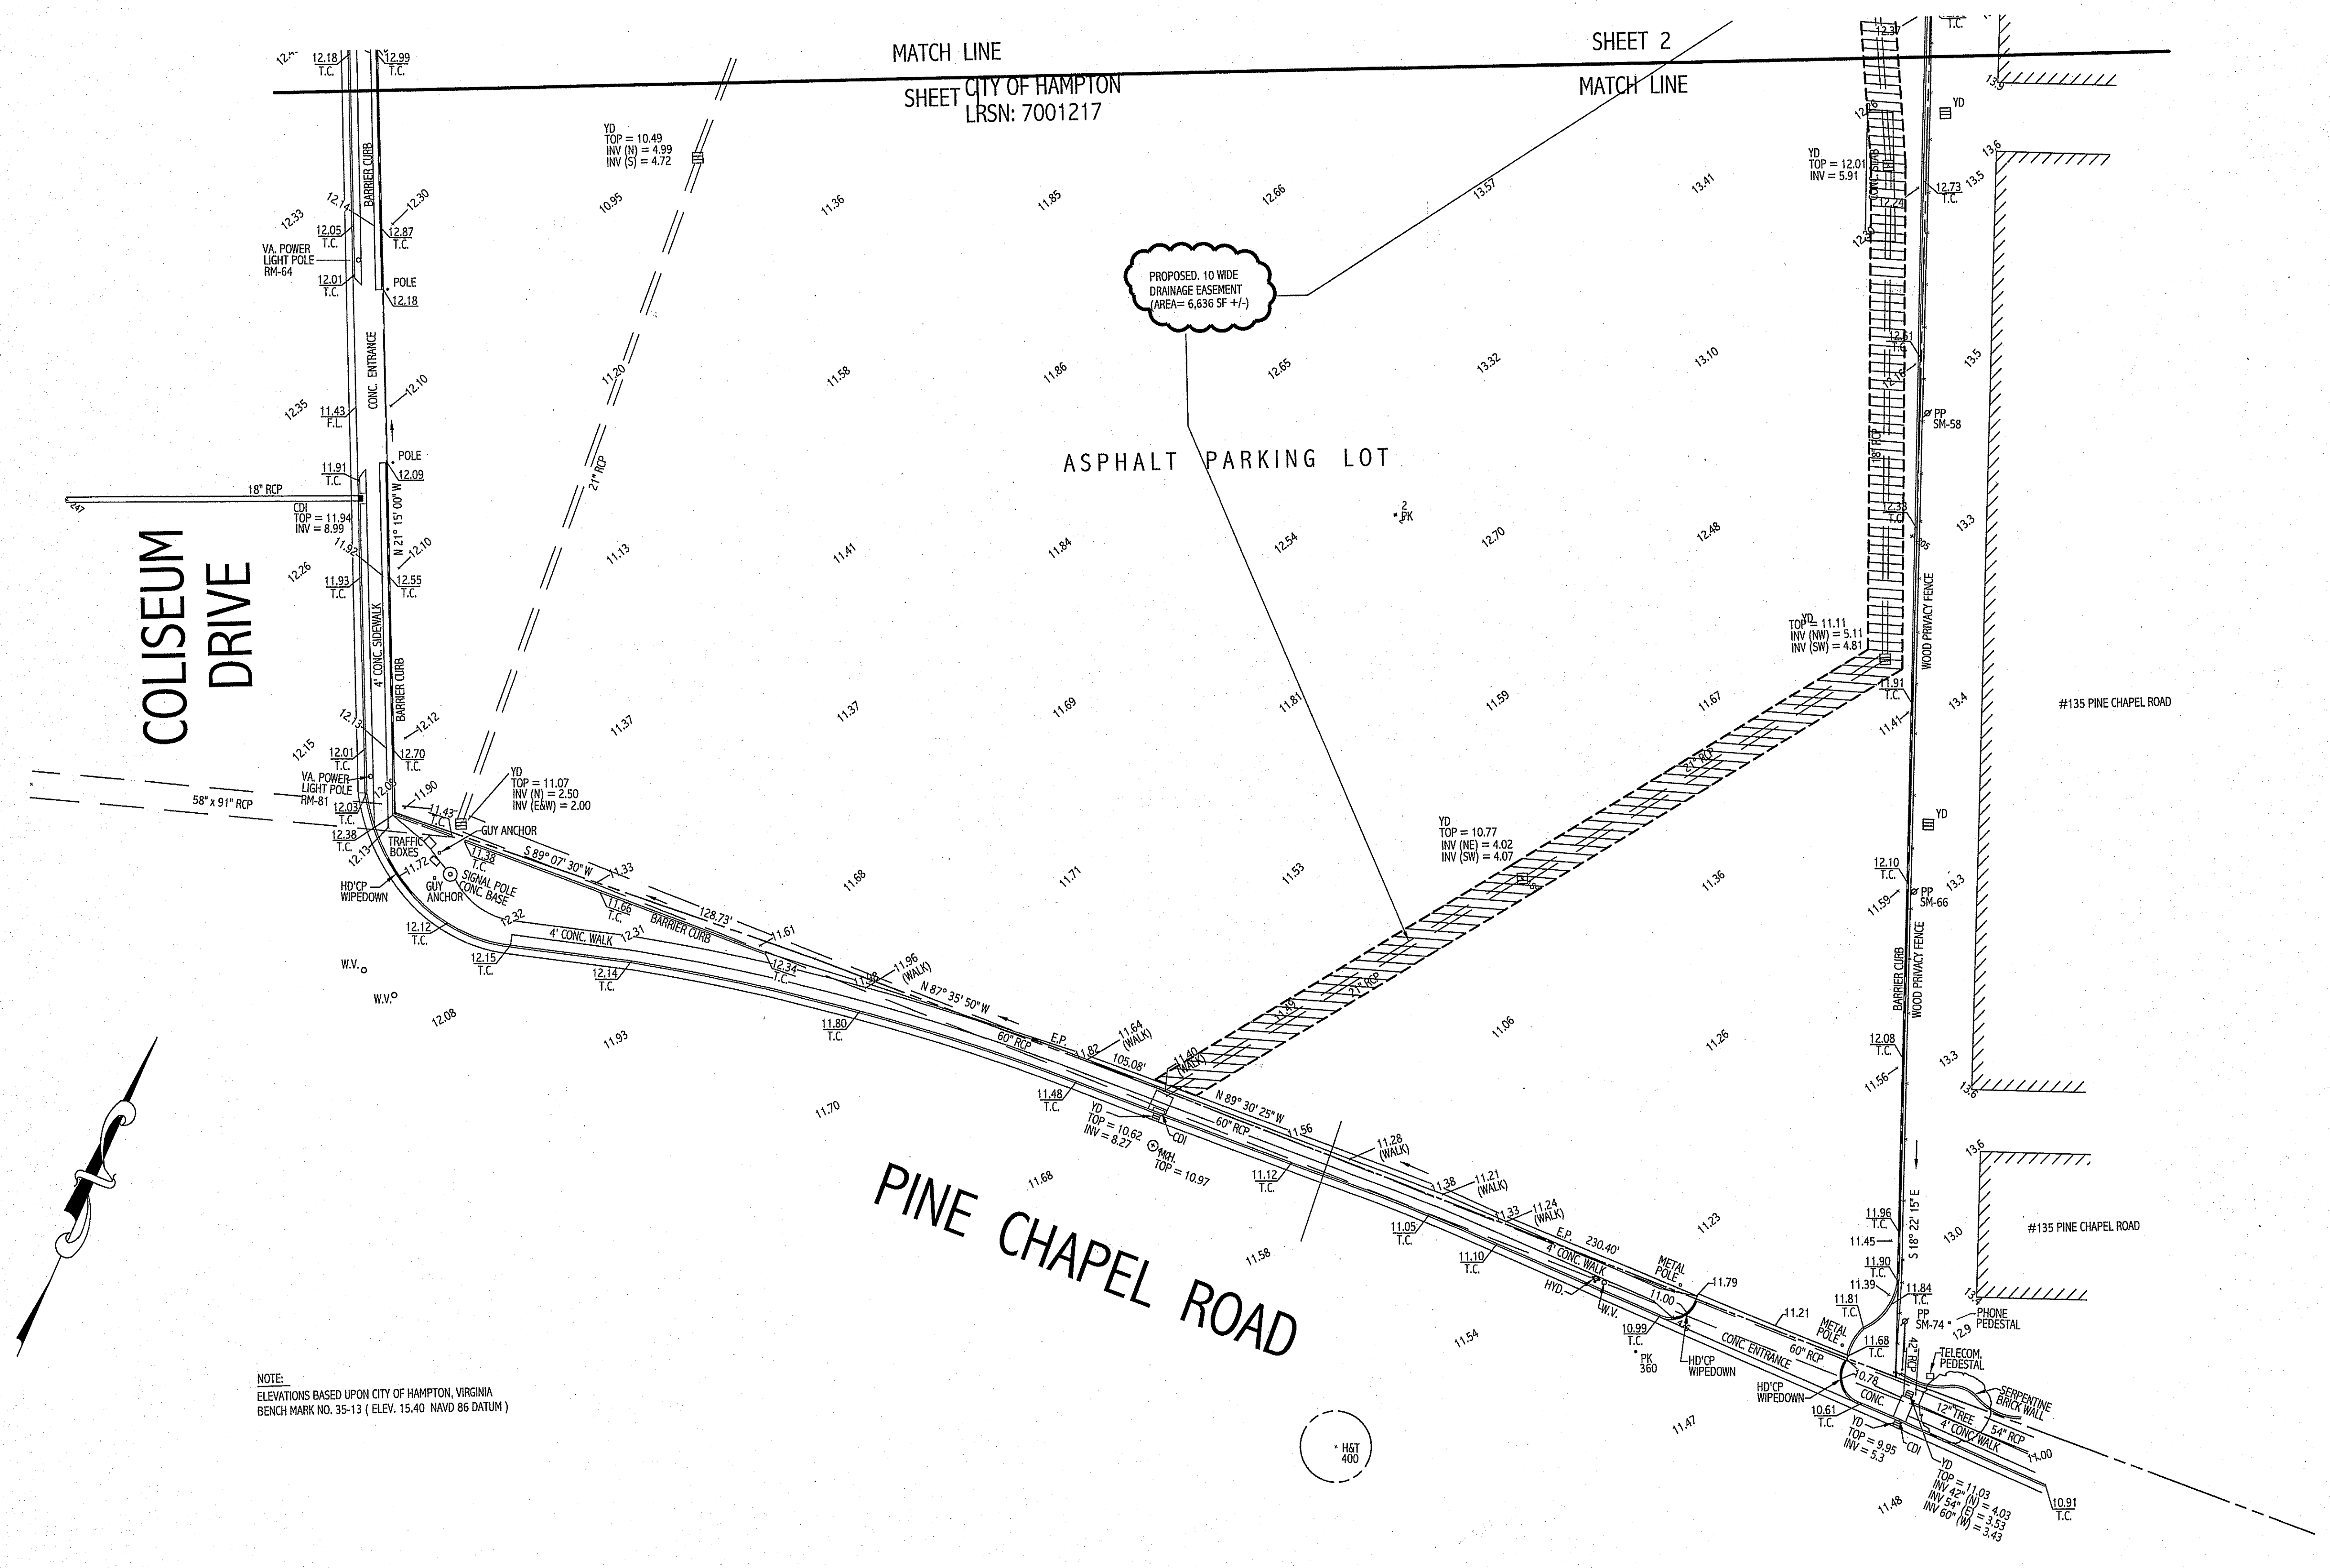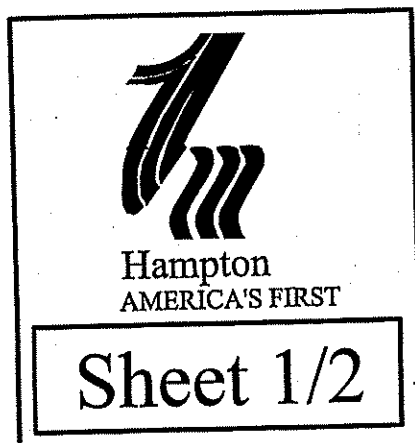

MATCH LINE
SHEET CITY OF HAMPTON
LRSN: 7001217


SHEET 2
MATCH LINE

COLISEUM
DRIVE

ASPHALT PARKING LOT

PINE CHAPEL ROAD

NOTE:
ELEVATIONS BASED UPON CITY OF HAMPTON, VIRGINIA
BENCH MARK NO. 35-13 (ELEV. 15.40 NAVD 85 DATUM)

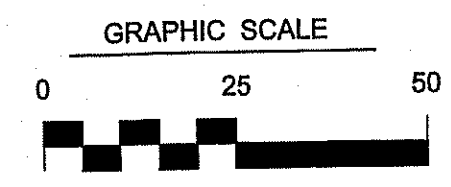

L:\hdc\BEST PRODUCTS\PROPERTY\TOPO\DRAWING.dwg, 1/13/2014 8:04:32 AM




CITY OF HAMPTON
ENGINEERING SERVICES
22 LINCOLN STREET
HAMPTON, VIRGINIA
23669
TEL: 757-727-6390
FAX: 757-727-6123

Date: SEPT., 2004
Survey: W.B.C.
Design: L.B.R.
Drawn: L.B.R.
Checked: T.W.C.


Date	By	Descriptions
		REVISIONS

Topographic Survey of the
former Best Products site
Project No. 03-024

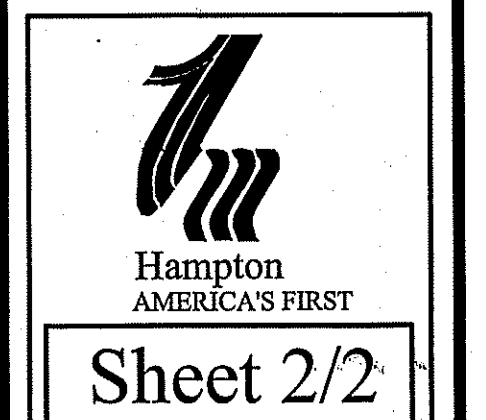

Sheet 2/2

COLISEUM DRIVE

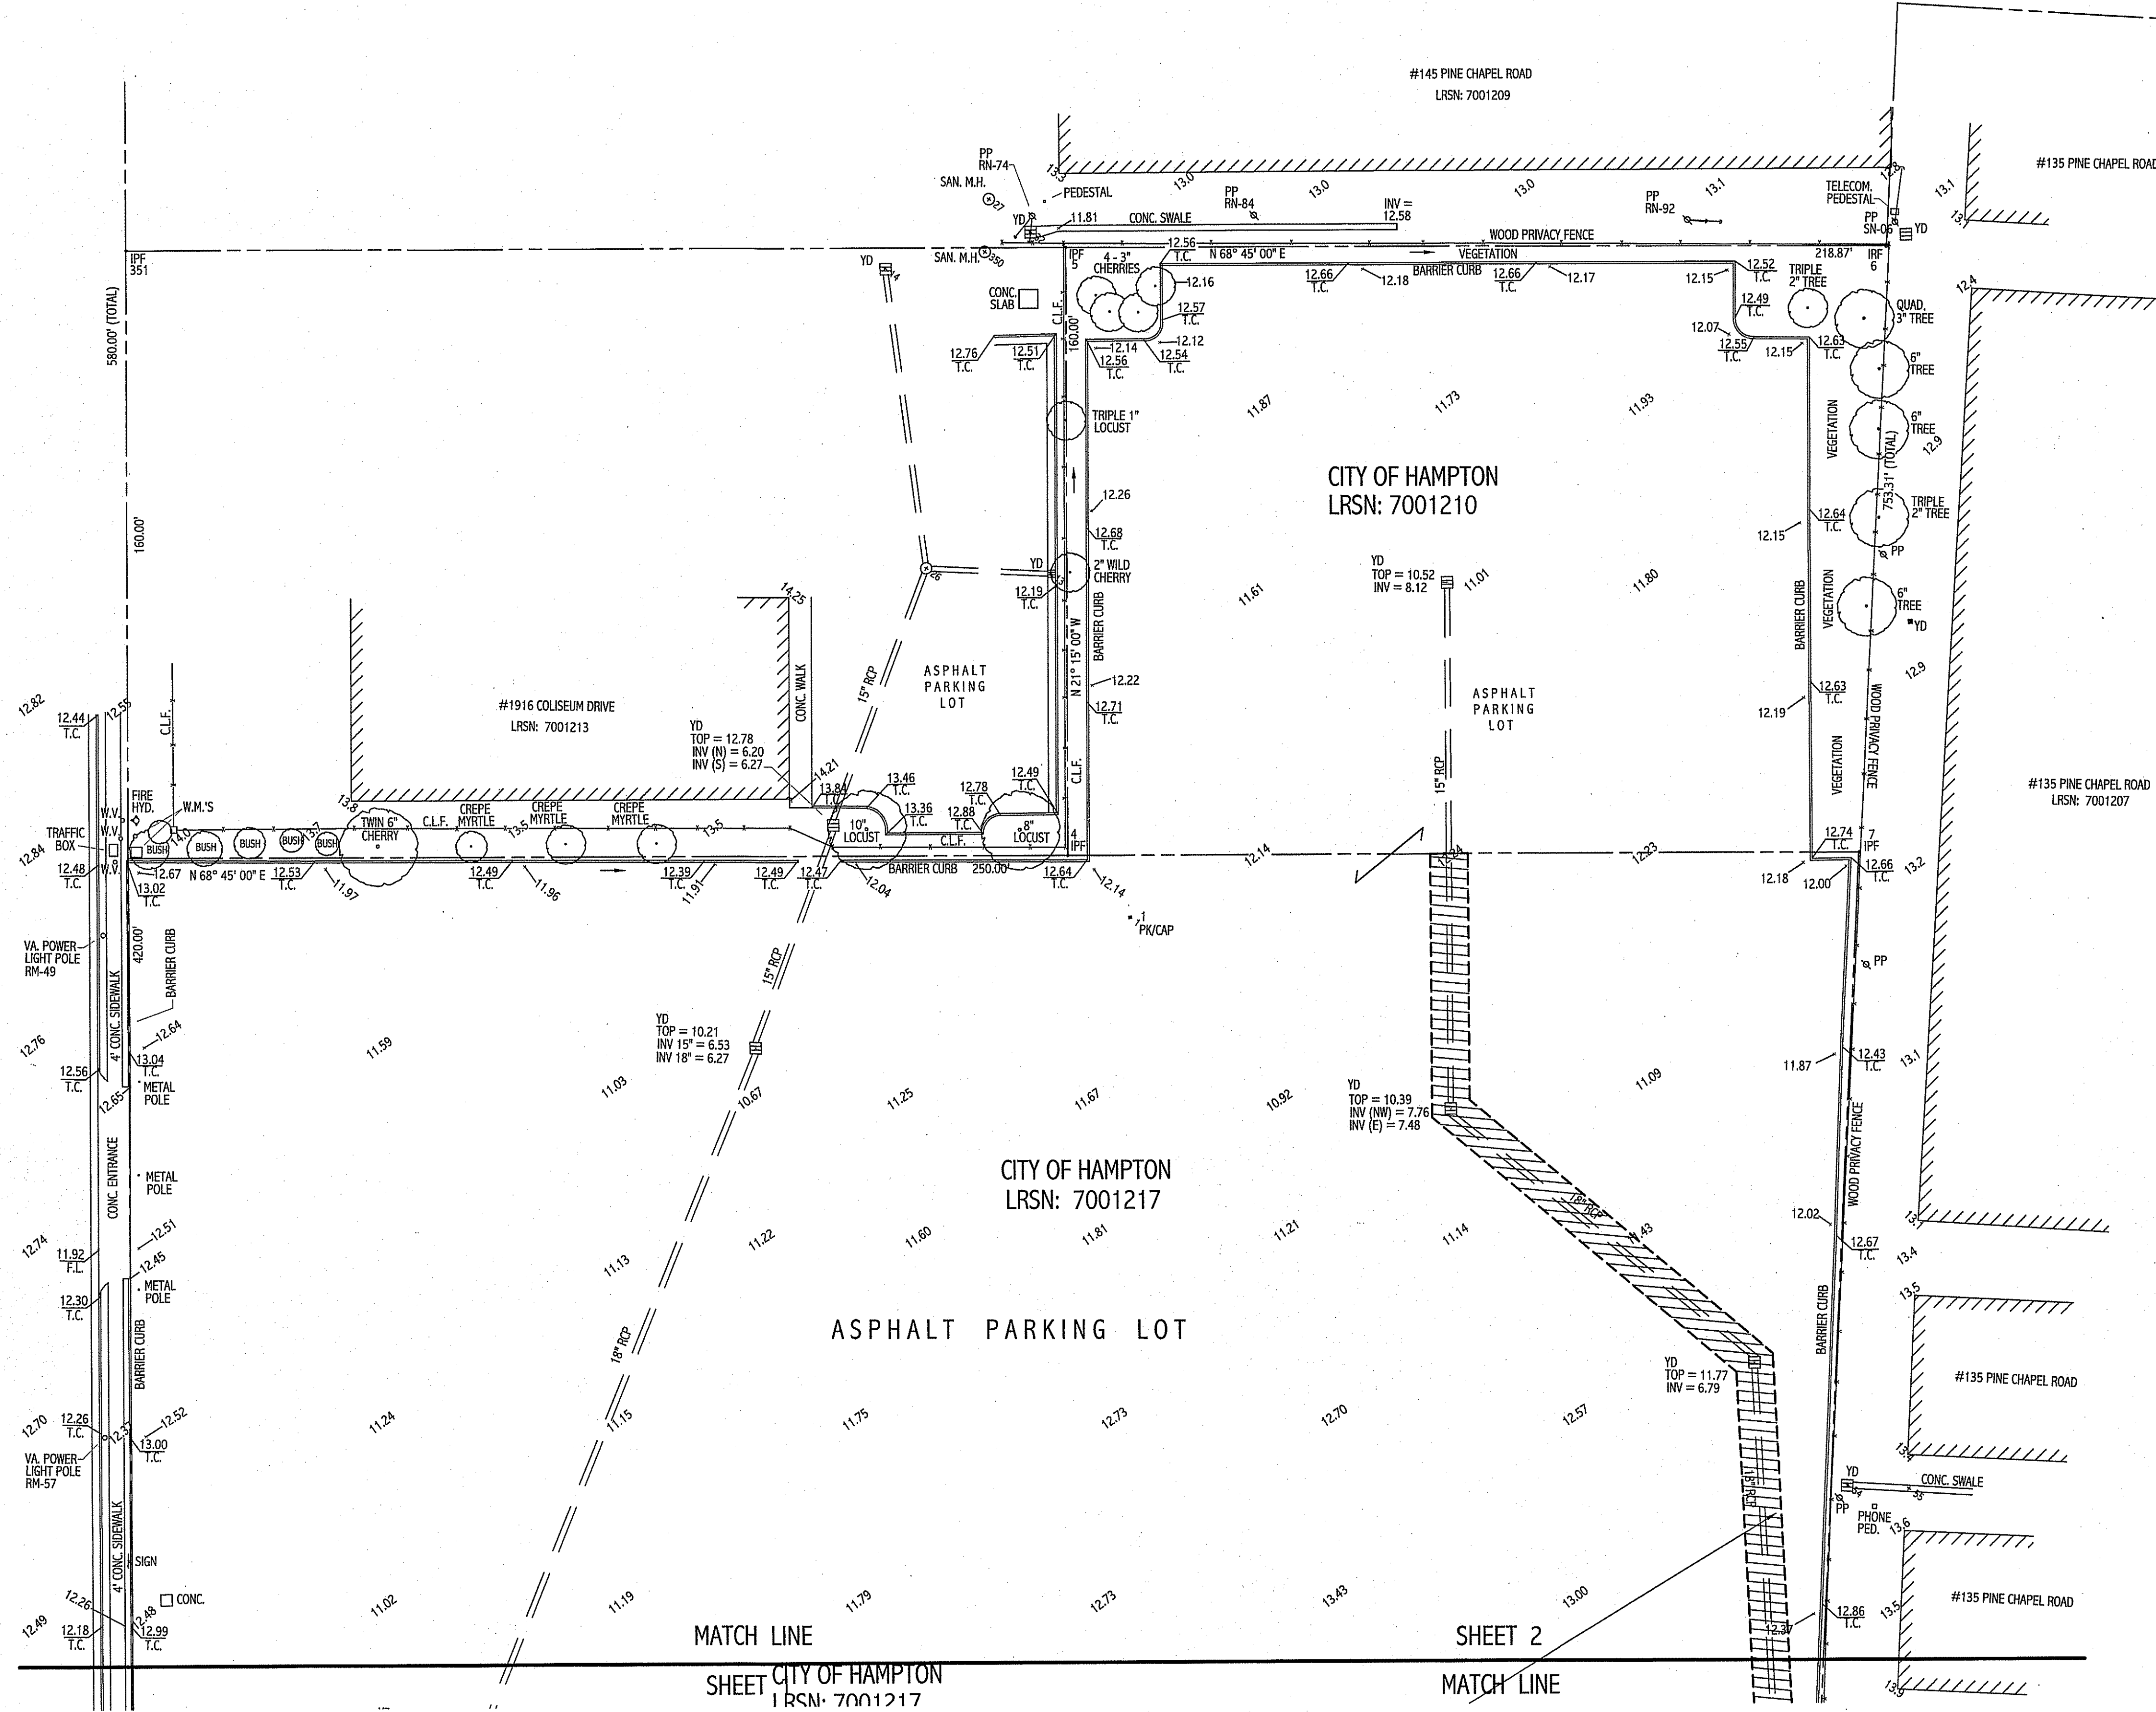

L:\m\03\BEST PRODUCTS PROPERTY\TOPO DRAWING.dwg 11/3/2014 8:03:51 AM